


NOTES:  
77 Circuits needed for Rep Plot  
Leaving 19 free circuits for shows

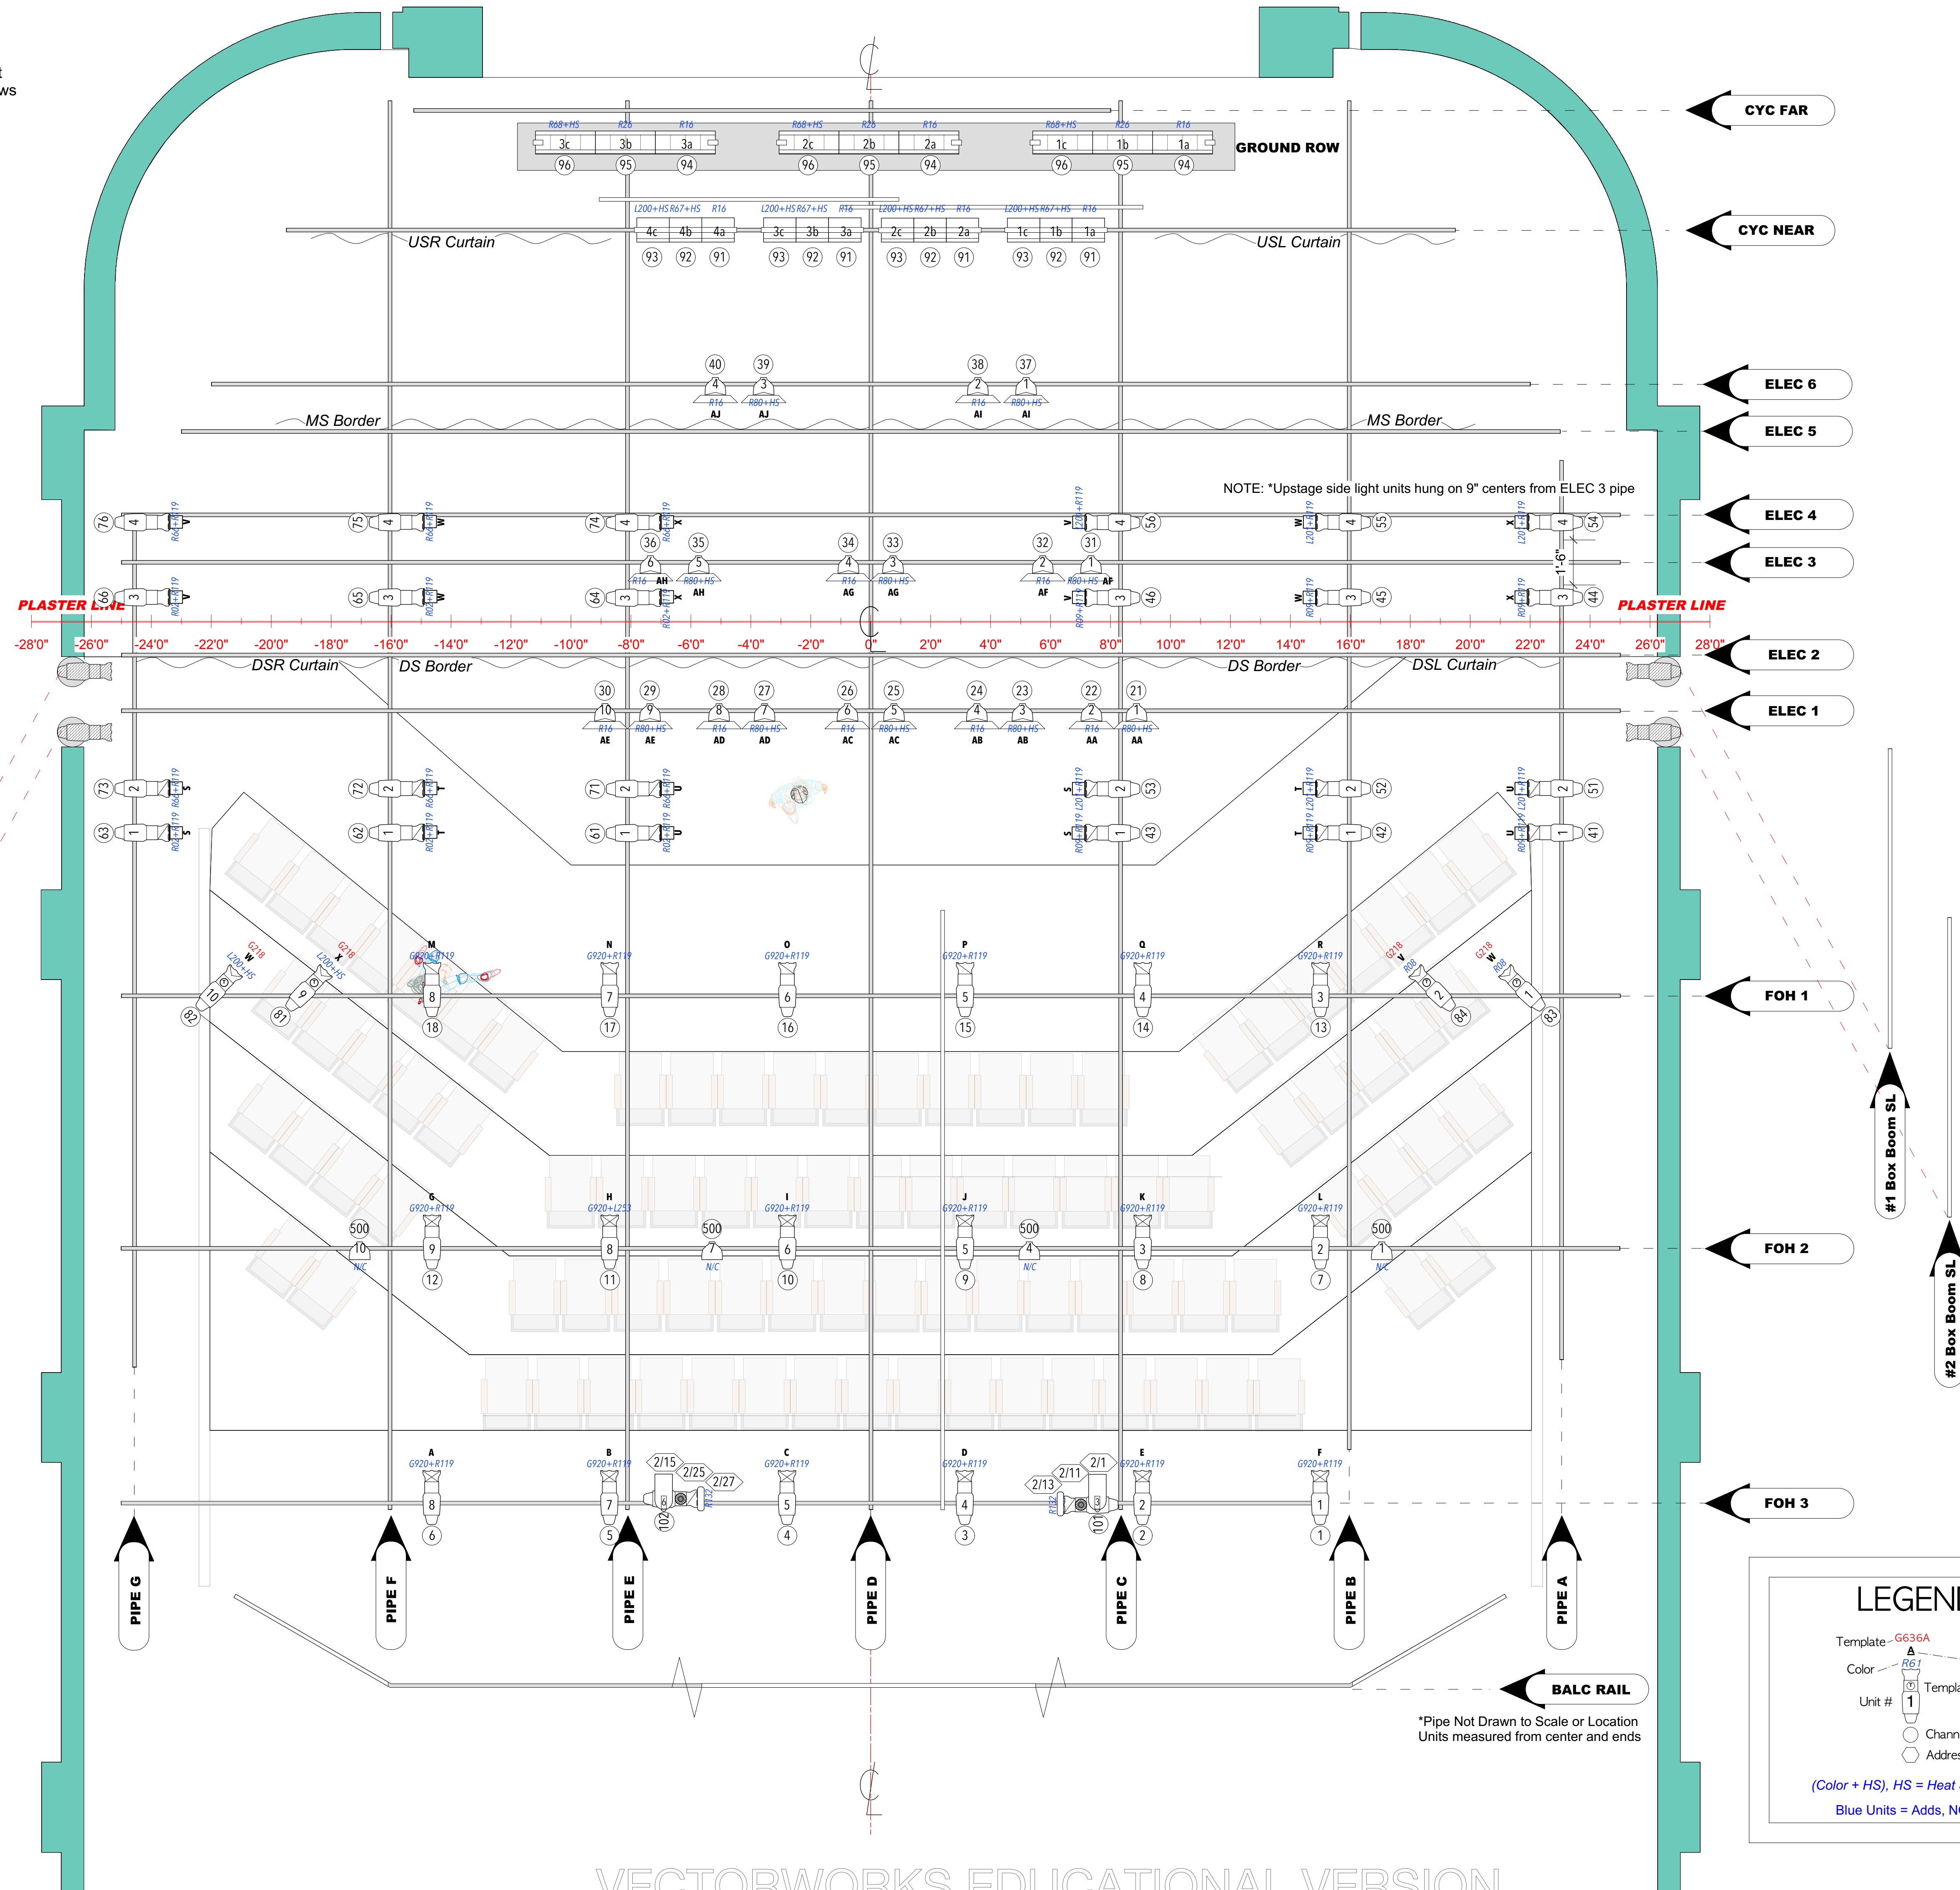

KEY

- S4, 19°, 575w
- S4, 26°, 575w
- S4, 36°, 575w
- S4, 50°, 575w
- S4 MFL Par, 750w
- S4 WFL Par, 750w
- Apollo Right Arm
- Apollo Smart Color 6.25"
- DMX IRIS
- 7.5" Barndoors
- 6.25" Top Hat
- Altman Sky Cyc
- Altman R40 6' Strip

HOUSE  
REPERTORY  
PLOT

Scale: 3/8" = 1'0"

Artistic Director: **Brendan Burke**  
Lighting: **J. Johnson & J. Wade**  
Tech Director: **Josh Christensen**

Draft By: J. J. Draft: 4/5/18

Revisions:  
04/25/18.....Plot & Info  
05/01/18.....Finishing Details  
07/23/19.....Update  
--/--/--.....

**Disclaimer:**  
These drawings represent the layout of lighting equipment and accessories only. The designer is unqualified to determine structural appropriateness of this design and will not assume responsibility for improper rigging, engineering, hanging, handling or use of this lighting equipment. All materials, hardware, and hanging techniques must comply with the most stringent applicable federal and local fire and safety codes.

Plate: **1 / 2**

LIGHT PLOT

**LEGEND**

Template: G636A  
Color: R51 Focus  
Unit #: 1 Template/Access.  
○ Channel  
○ Address/Dimmer

(Color + HS), HS = Heat Shield, R00  
Blue Units = Adds, NOT REP